

RAYMOND WARBURTON
L.S. No. 8007

7/3/ DATE




THE REASON FOR THIS RECORD OF SURVEY IS AS SET FORTH IN THE PROFESSIONAL LAND SURVEYOR'S ACT, ARTICLE 5, 8762(b)(5): THE POINTS OR LINES SET DURING THE PERFORMANCE OF A FIELD SURVEY OF ANY PARCEL DESCRIBED IN ANY DEED OR OTHER INSTRUMENT OF TITLE RECORDED IN THE COUNTY RECORDER'S OFFICE ARE NOT SHOWN ON ANY SUBDIVISION MAP, OFFICIAL MAP, OR RECORD OF SURVEY.

BY: Sherri L. Hale
DEPUTY COUNTY RECORDER

BRETT K. JEFFERSON
L.S. No. 6267



(IN FEET)
1 inch = 500 ft.

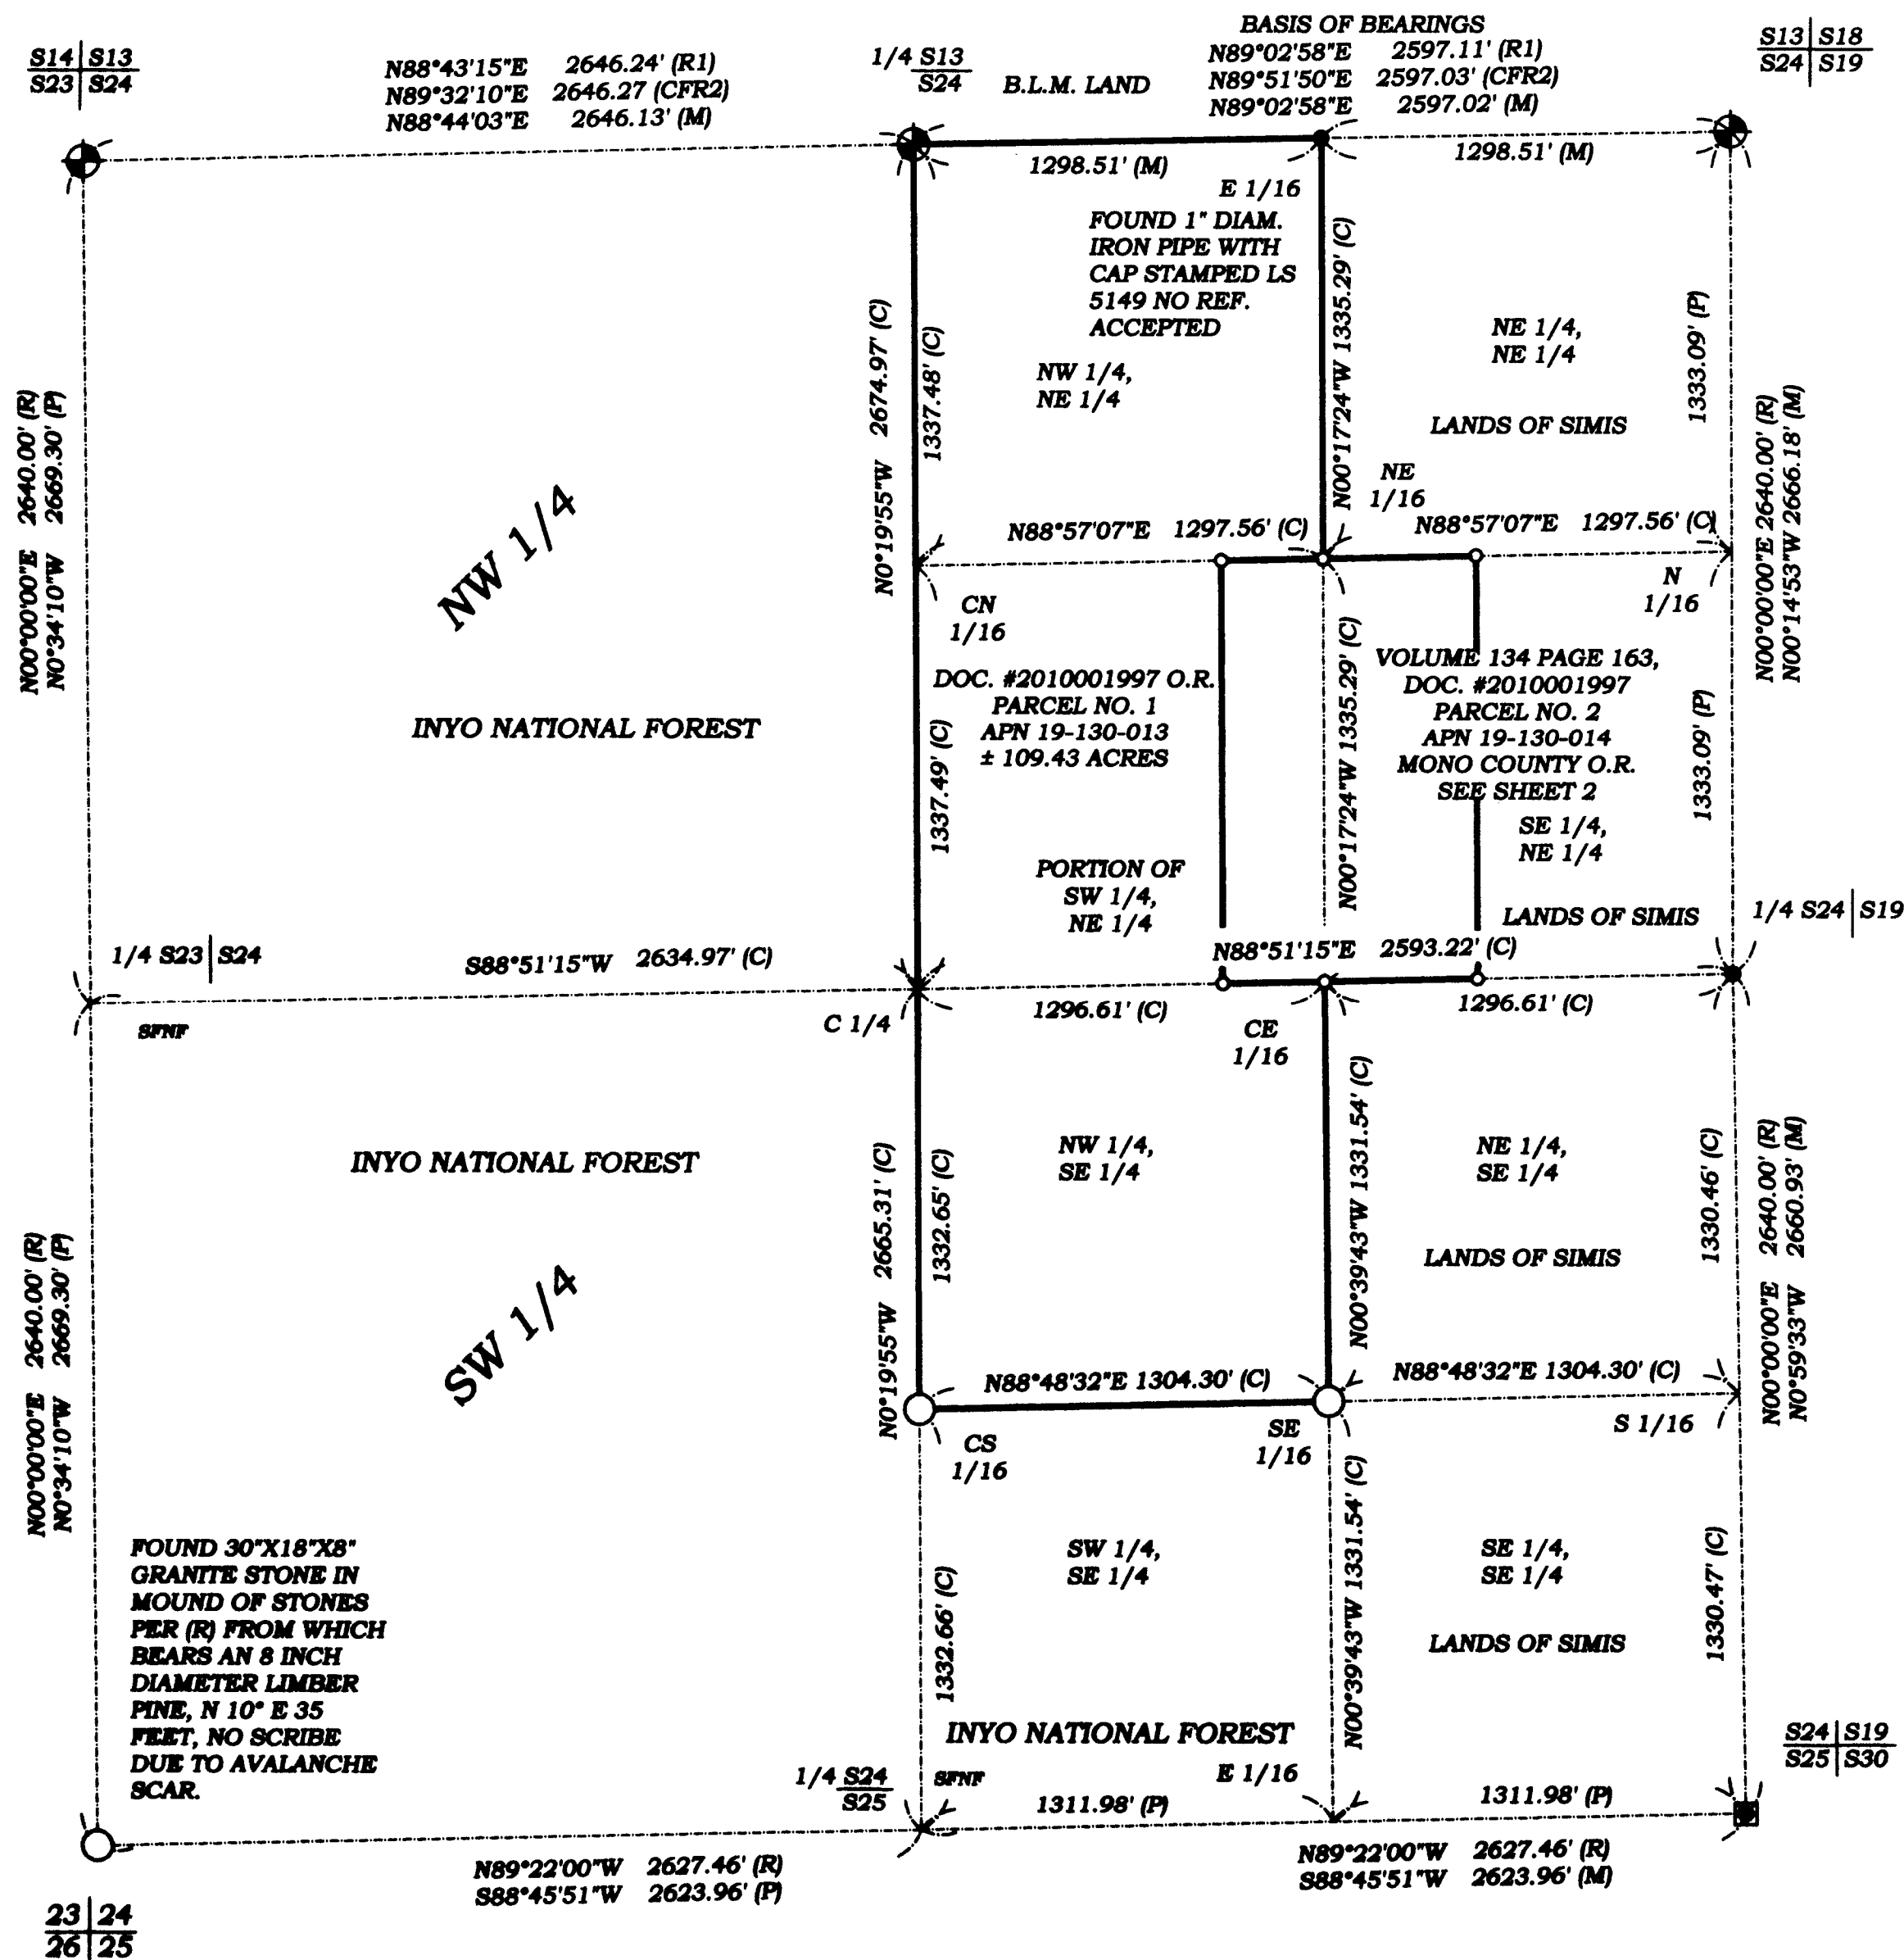

(O.R.) OFFICIAL RECORDS OF
MONO COUNTY, CALIFORNIA

**THE NORTH LINE OF THE NORTHEAST
QUARTER OF SECTION 24 AS SHOWN ON
PMB 2 PAGES 57-57D, MONO COUNTY
O.R. SHOWN HEREON AS
N 89°02'58" E.**